


GENERAL NOTES



- DO NOT SCALE DRAWINGS. CONTACT DESIGNER WITH DISCREPANCIES IMMEDIATELY.
- DIMENSIONS ARE FACE TO FACE OF STUDS UNLESS INDICATED OTHERWISE.
- TYPICAL INTERIOR PARTITIONS ARE TO BE 2"x4" WOOD STUDS WITH 5/8" GYP. EA. SIDE, U.N.O. PROVIDE SOUND INSULATION IN PARTITION WALLS U.N.O.
- TYPICAL EXTERIOR WALLS TO BE (U.N.O.)
 - GROUND LEVEL WOOD STUDS 2"x6" - 16" O.C.
 - SECOND LEVEL WOOD STUDS 2"x6" - 16" O.C.
 - SHEATHING TO BE 7/16" OSB AND WRAPPED WITH TYVEK OR SIMILAR PRODUCT.
 - SPRAY IN OPEN CELL FOAM INSULATION
 - 5/8" GYP BOARD FINISH AS SCHEDULED
 - EXTERIOR MATERIAL AS INDICATED ON PLANS (CEMENTITIOUS SIDING, BRICK OR CAST STONE)
- SUBFLOOR TO BE 1-1/8" ADVANTECH
- GUARDRAILS TO BE INSTALLED AT 3'-6" A.F.F. (WHERE NOTED)
- WINDOWS, SKYLIGHTS, DOORS AND AWNINGS TO BE TEMPERED OR LAMINATED GLASS IN FRENCH DOORS. GLASS WITHIN 18" OF FLOOR, EXPOSED AREA OF INDIVIDUAL PANES GREATER THAN 9 SF IN AREA. GLASS LOCATED WITHIN THE SWINGING RADIUS OF DOORS, AND WHERE RECOMMENDED BY MANUFACTURERS
- INSTALL HOSE BIBS APPROX. 24" ABOVE GRADES
- ELEVATION HEIGHTS ARE REFERENCED FROM THE TOP OF THE FINISHED SLAB IN THE MAIN HOUSE WHICH IS ESTABLISHED AT 100'-0"
- PROVIDE 10 MIL POLY VAPOR BARRIER WITH LOOSE SAND OR FINE GRAVEL BALLAST IN FOUNDATION CRAWL SPACE - LAP AND TAPE SEAMS. PROVIDE FOUNDATION VENTS AS SPEC. AND LOCATED ON DRAWINGS.

WINDOW SCHEDULE			
MARK	UNIT_SIZE	DESCRIPTION	REMARKS
A	(2) - 3'-0" x 4'-0"	CASEMENT	VINYL
B	(2) - 3'-0" x 6'-0"	FIXED	VINYL
C	3'-0" x 6'-0"	FIXED	VINYL
D	3'-0" x 4'-0"	CASEMENT	VINYL
E	5'-6" x 8'-0"	FIXED	VINYL
F	8'-0" x 8'-0"	FIXED	VINYL
G	2'-0" x 4'-0"	CASEMENT	VINYL
H	3'-0" x 8'-0"	FIXED	VINYL
I	3'-0" x 5'-0"	FIXED	VINYL
J	4'-0" x 2'-0"	FIXED	VINYL
K	6'-0" x 6'-0"	FIXED	VINYL
L	(2) - 2'-0" x 4'-0"	FIXED	VINYL
M	(2) - 2'-0" x 6'-0"	CASEMENT	VINYL
N	3'-0" x 5'-0"	CASEMENT	VINYL
O	3'-0" x 3'-0"	CASEMENT	VINYL
D1	3'-6" x 8'-0"	FRONT DOOR	WOOD
D2	2'-8" x 8'-0"	GLASS	TBD
D3	2'-8" x 8'-0"	FLUSH	TBD
D4	(2) - 3'-0" x 8'-0"	TWIN SLIDER	TBD
D5	(2) - 3'-0" x 8'-0"	FRENCH DOORS	WOOD

DOORS

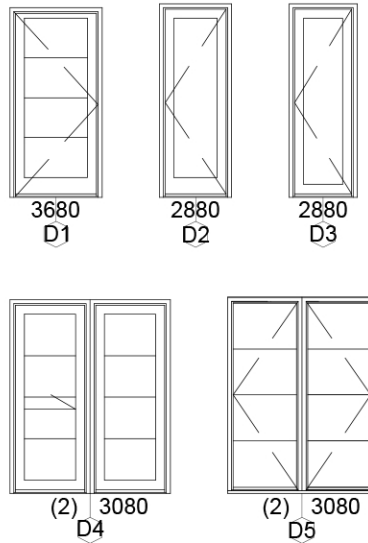

WINDOWS

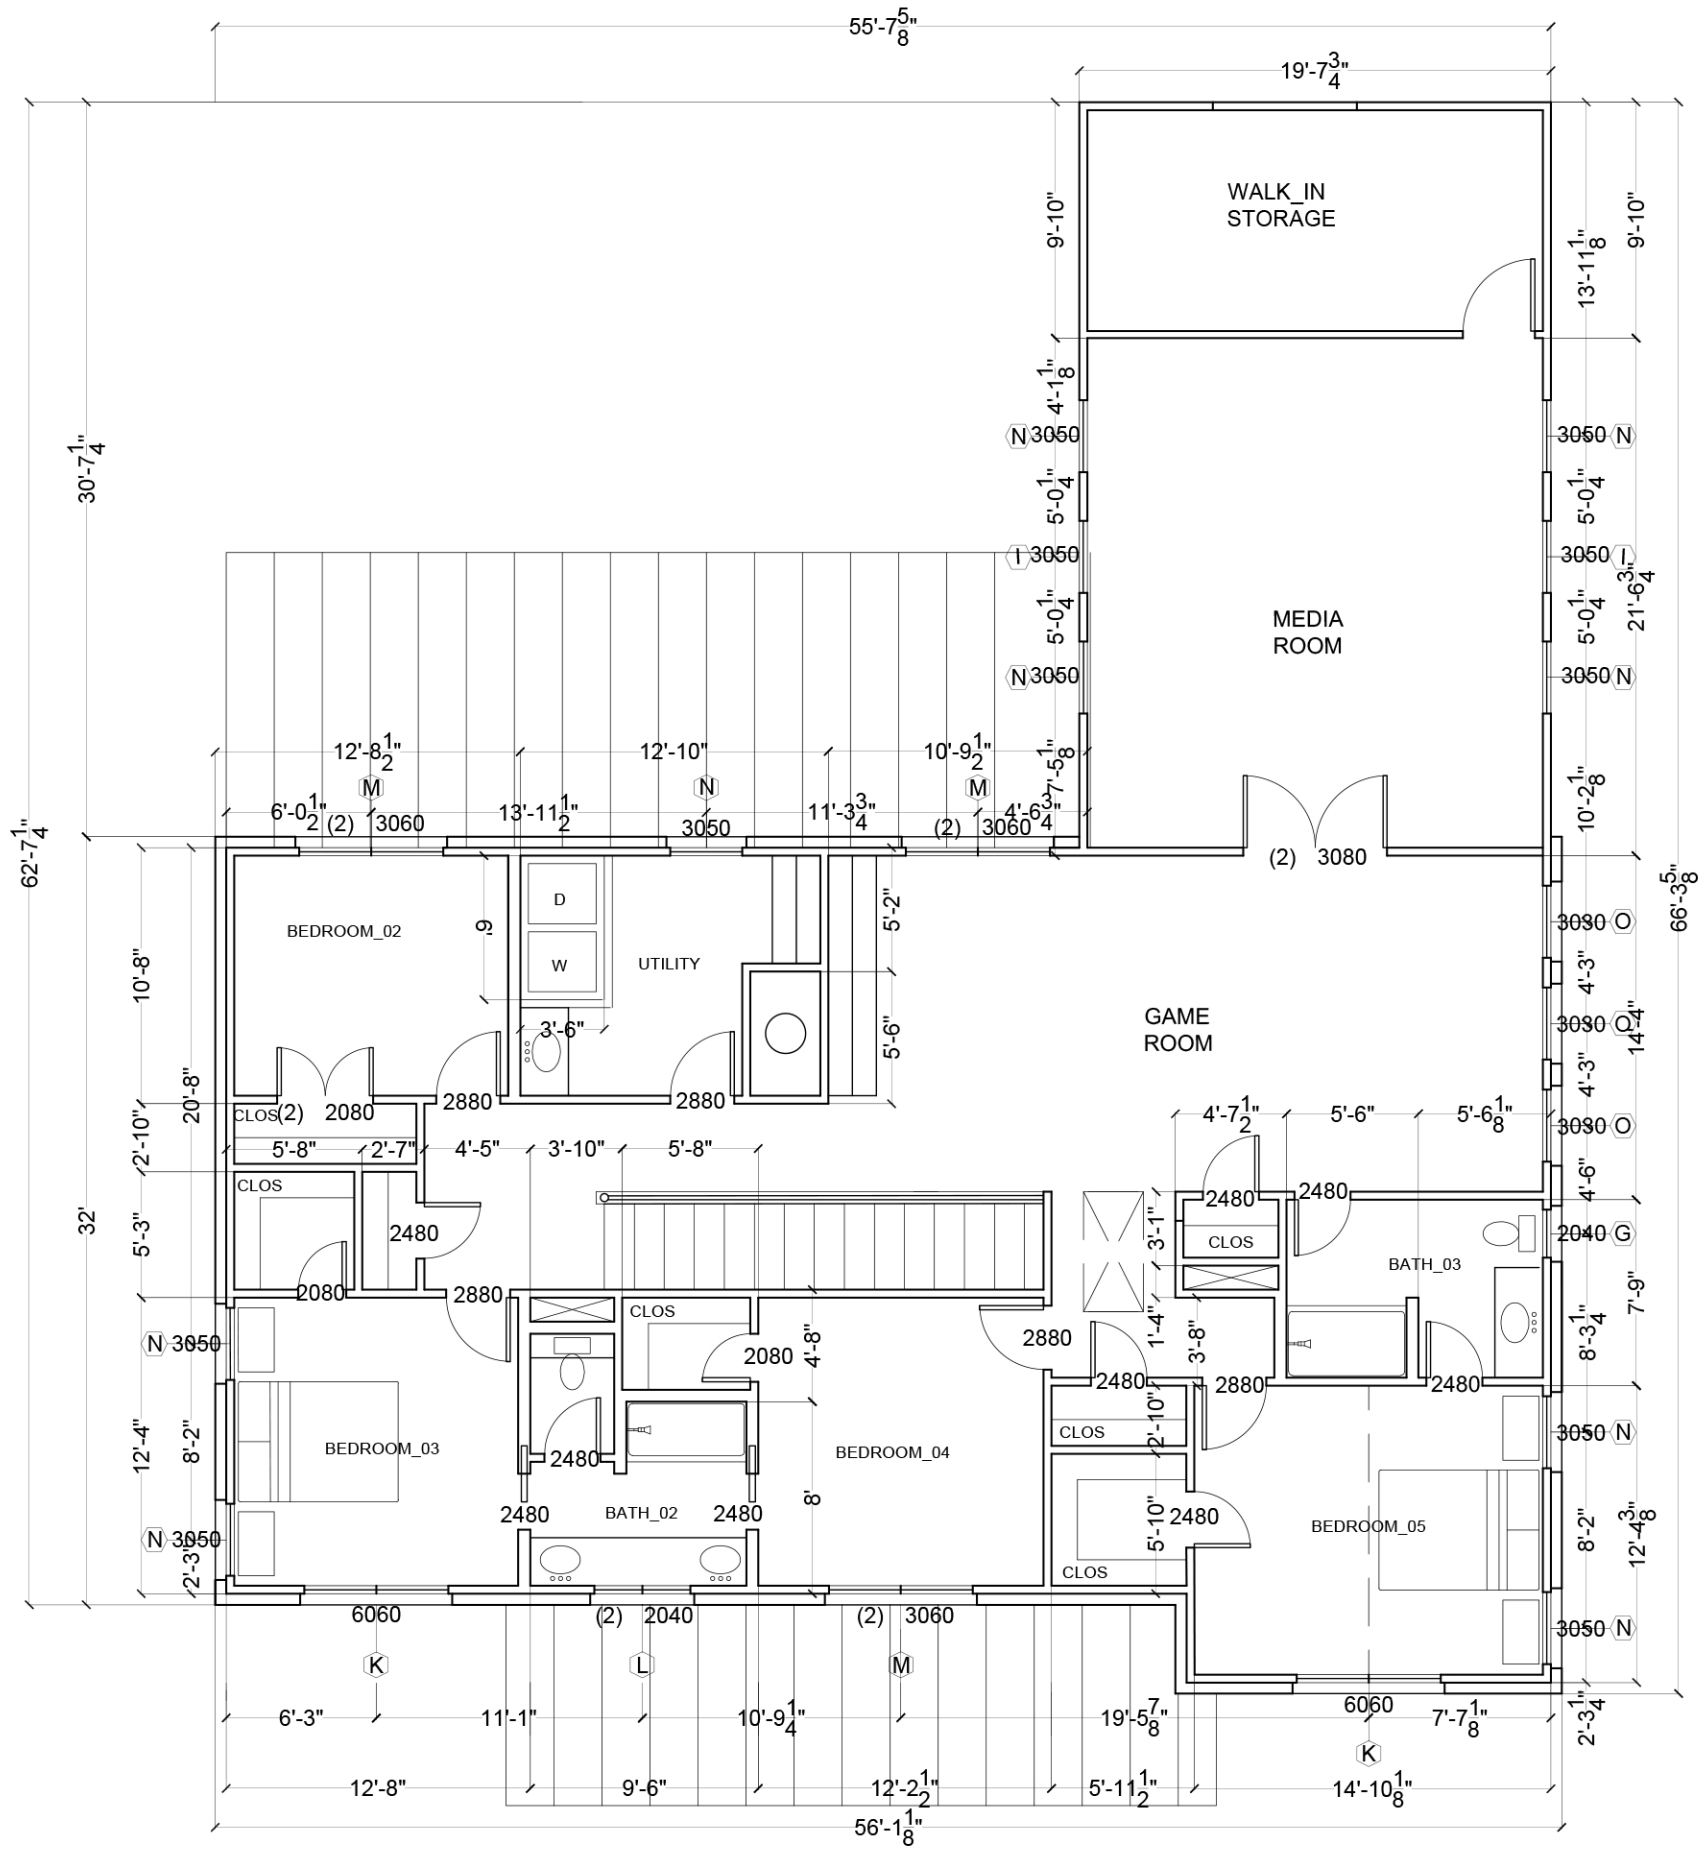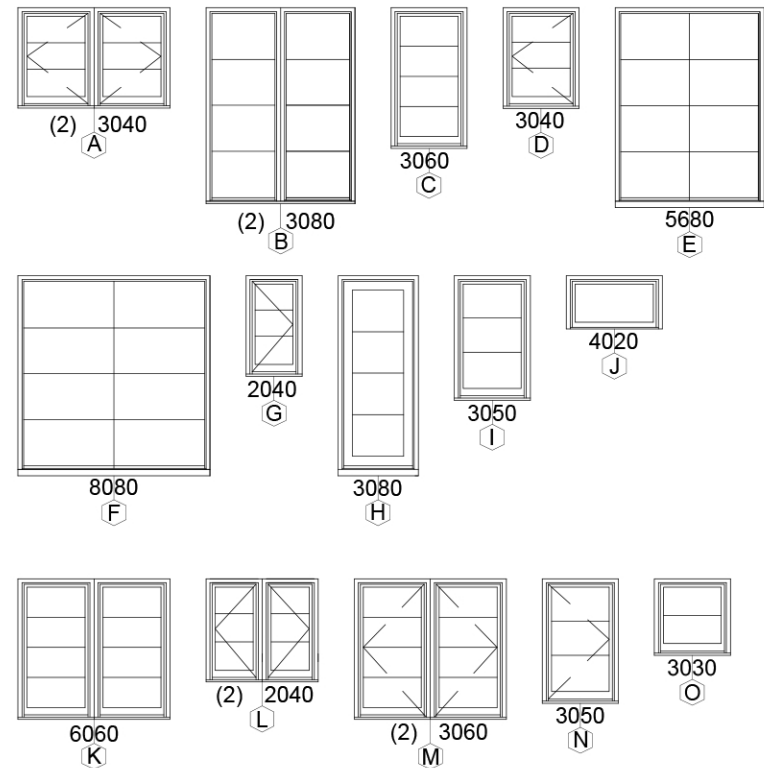

4 REMODELED_SECOND_FLOOR_PLAN

2301
2455

DRAWING NAME	PROJECT	DRAWN BY	DATE
CHECKED BY	APPROVED BY	DATE	SHEET
MATT AND PAUL LLC 9432 DARTCREST DRIVE DALLAS, TEXAS 75238			
NOTES			
A_3			
SCALE 1/8" = 1'-0"			