


11 FURNITURE\_LAYOUT\_FIRST\_FLOOR

2830  
2252 576  
2124 524

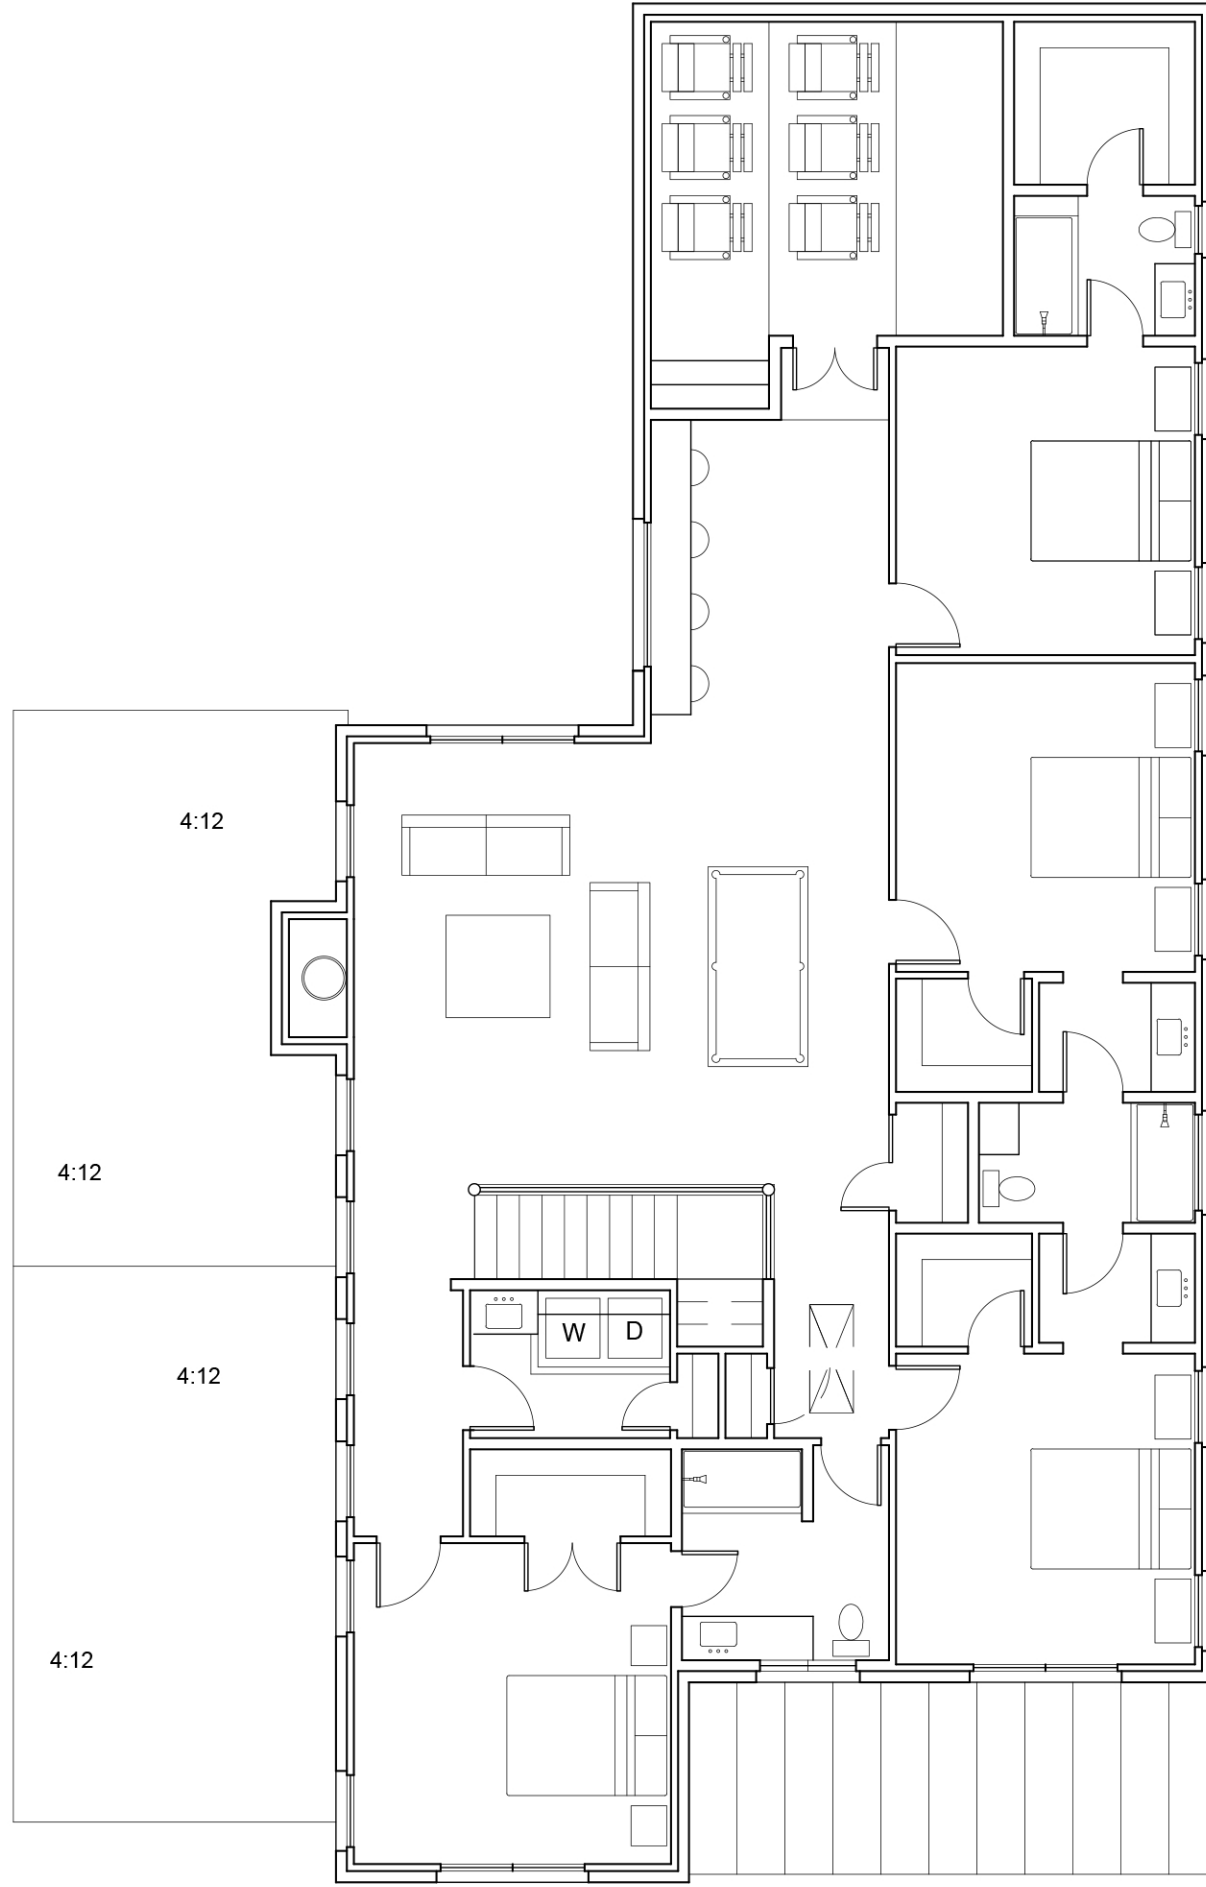

12 FURNITURE\_LAYOUT\_SECOND\_FLOOR

2306  
2136

DATE	DATE
PROJECT	PROJECT
DESIGNED BY	DESIGNED BY
DRAWN BY	DRAWN BY
PROOFED BY	PROOFED BY
APPROVED BY	APPROVED BY
DATE	DATE
DATE	DATE
SHEET	SHEET
NO.	NO.

**C**  
CESARE  
DESIGN

MP LLC  
6537 SONDRRA DRIVE  
DALLAS, TEXAS 75214

NOTES

SHEET NO.

**A\_6**

SCALE  
1/8" = 1'-0"