

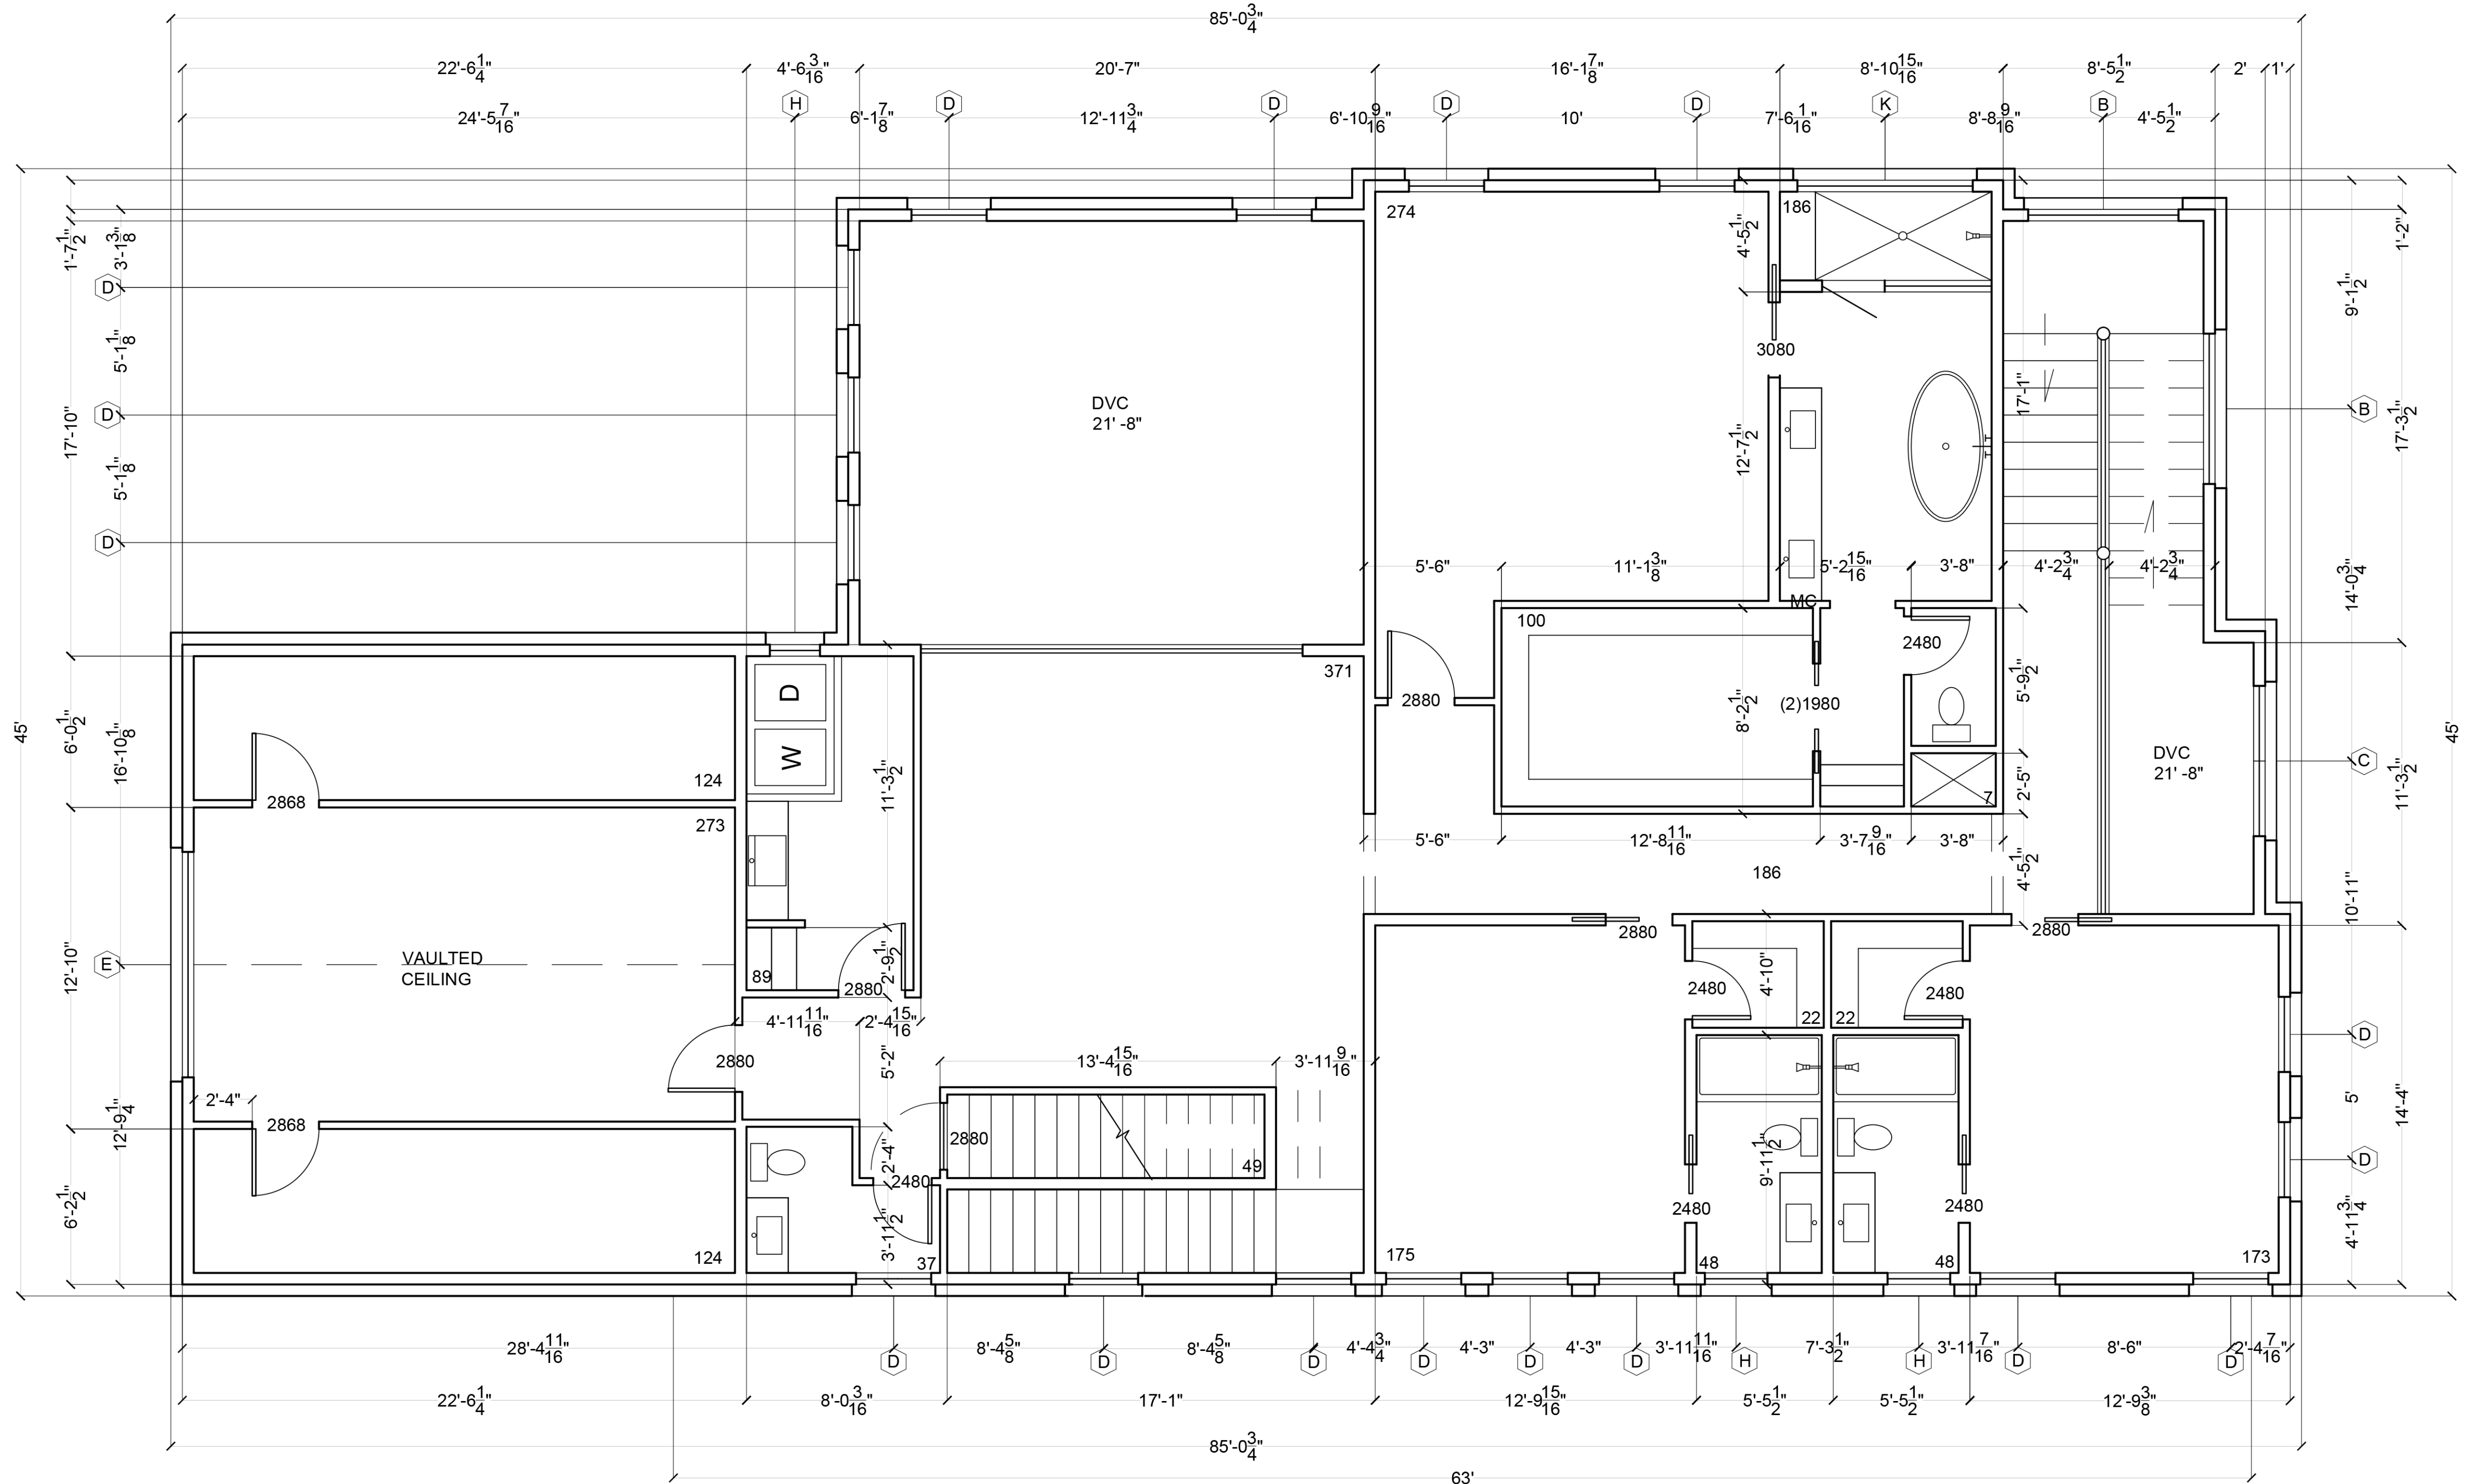


MARK	UNIT_SIZE	DESCRIPTION	REMARKS
A	9'-0" x 10'-0"	FIXED	ALUMINUM_CLAD
B	6'-0" x 12'-0"	FIXED	ALUMINUM_CLAD
C	(2) 3'-0" x 6'-0"	FIXED	ALUMINUM_CLAD
D	3'-0" x 6'-0"	CASEMENT	ALUMINUM_CLAD
E	(3) 3'-0" x 6'-0"	FIXED/CASEMENT	ALUMINUM_CLAD
F	(3) 3'-0" x 3'-0"	FIXED/CASEMENT	ALUMINUM_CLAD
G	3'-0" x 3'-0"	CASEMENT	ALUMINUM_CLAD
H	2'-6" x 4'-0"	FIXED	ALUMINUM_CLAD
I	3'-0" x 8'-0"	FIXED/CASEMENT	ALUMINUM_CLAD
J	3'-0" x 4'-0"	FIXED	ALUMINUM_CLAD
K	7'-0" x 2'-6"	FIXED	ALUMINUM_CLAD
D1	(2) 3'-0" x 9'-0"	INSWING	STEEL
D2	(4) 3'-0" x 9'-0"	SLIDING UNIT	ALUMINUM_CLAD
D3	2'-8" x 8'-0"	INSWING	ALUMINUM_CLAD

QUAKER WINDOWS MODERNVU SERIES  
 U-FACTOR: .29  
 SHGC: .24

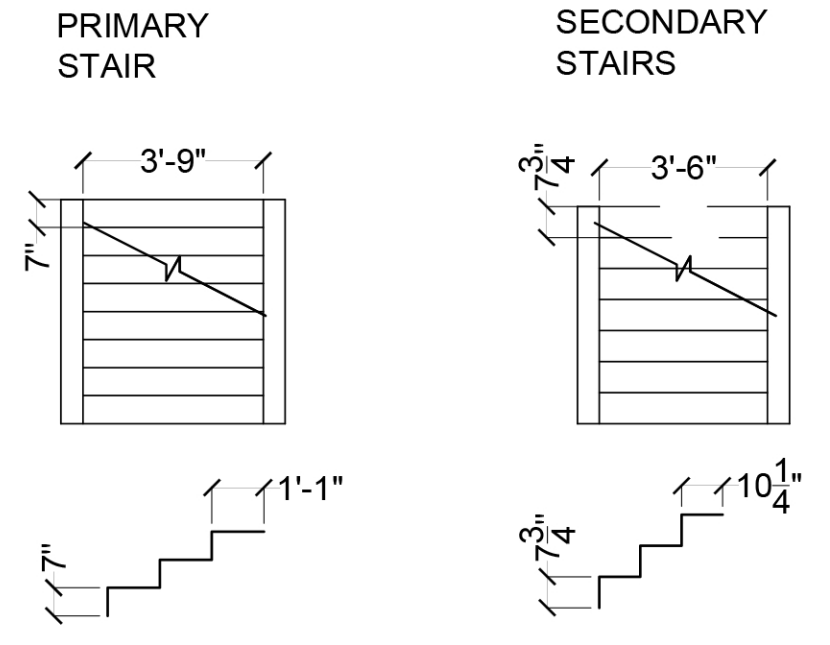

3 SECOND\_FLOOR\_PLAN  
3236

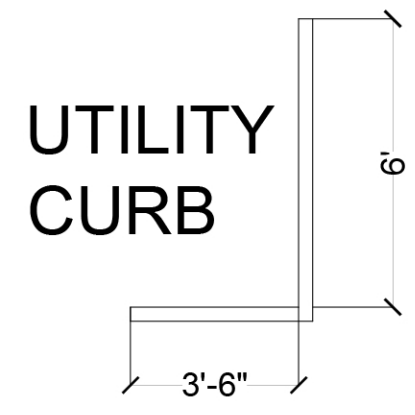

AREA CALCULATIONS	
FIRST_FLOOR_AC	2299
SECOND_FLOOR_AC	2004
<b>TOTAL_AC</b>	<b>4303</b>
GARAGE_STORAGE	593
COVERED_REAR_PORCH	177
COVERED_EAST_PORCH	18
NON_AC_MECHANICAL	225
<b>TOTAL</b>	<b>683</b>

PROJECT: HEIKENFELD\_RESIDENCE  
 2824\_PURDUE\_AVE  
 DALLAS, TEXAS 75225

NOTES

A\_2

SCALE: 1/4" = 1'-0"